




8ft Wide Kingsbury Cedar Greenhouse

Base information

- For concrete and slab bases, we require a minimum of 50mm of base protruding from each side of the greenhouse
- Concrete pads should be at least 4 inches thick, plinths 6 inches thick
- For brick and concrete plinths, the external dimensions of the plinth should be the same as the greenhouse
- If the base is too large, this can cause water to move towards the greenhouse and to seep underneath the building

****For an ideal base, the protruding area should be sloping away 10mm****

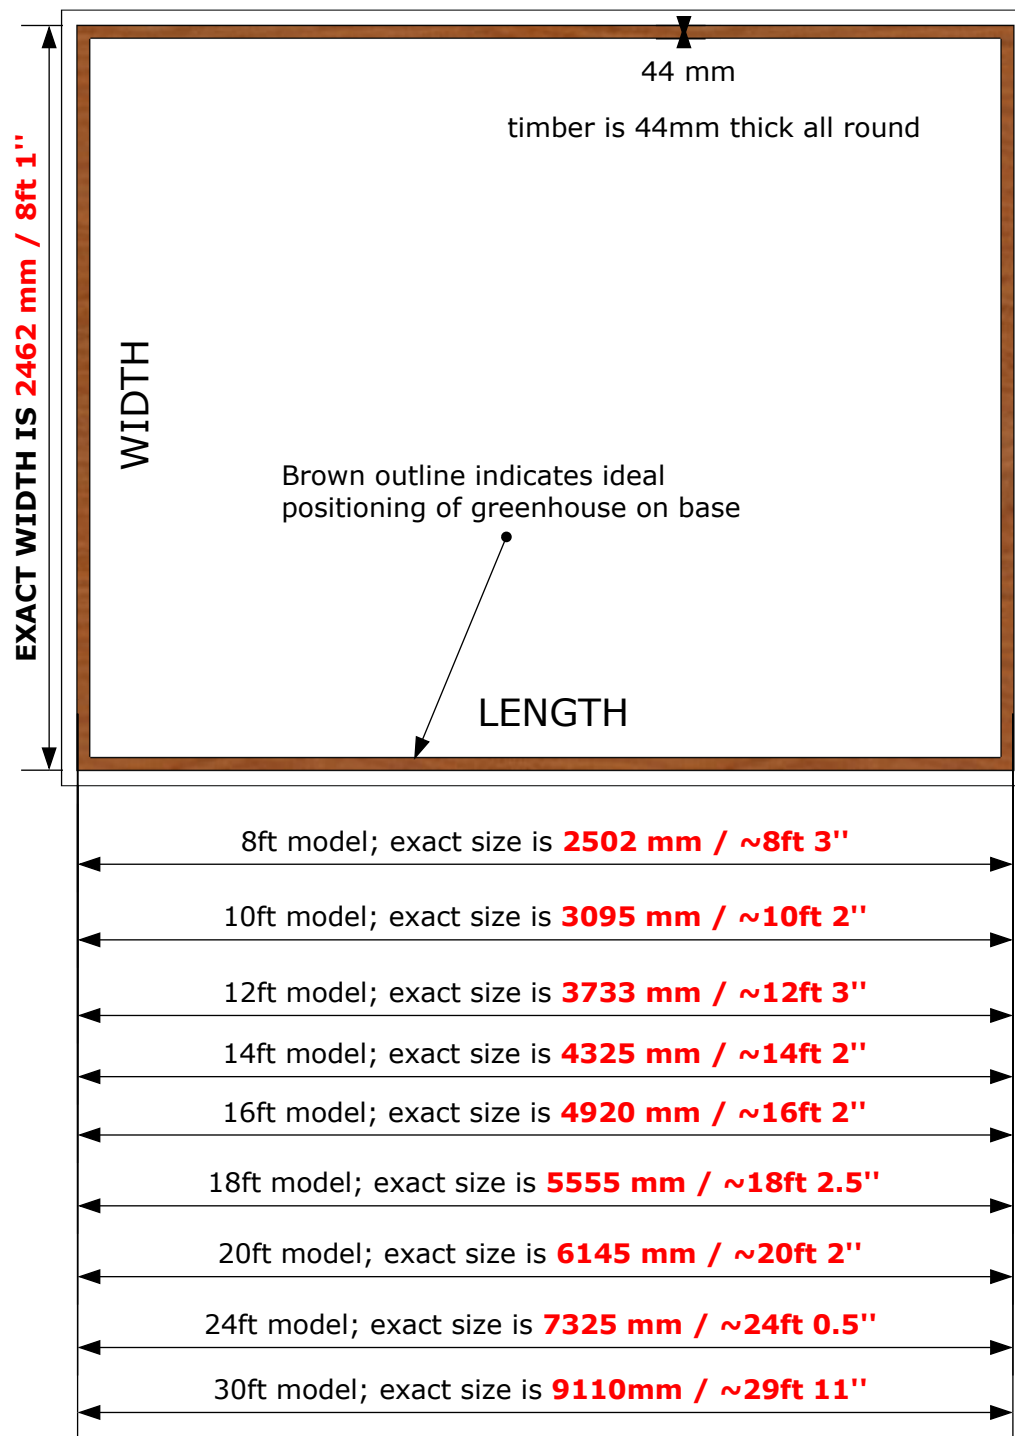

****Dimensions show greenhouse external measurements only****