

Woodpecker Joinery UK LTD

Stramshall Greenhouse External Measurements


- Dimensions show external measurements of Greenhouse.

- Eaves height of Greenhouse 2000mm, 6'4".

- Total height of Greenhouse 2438 mm ,8'.

- The base should be 4",(100mm) wider than the outside dimension of the Greenhouse.

- IT IS IMPORTANT TO ENSURE THAT ALL BASES ARE SQUARE AND FLAT.

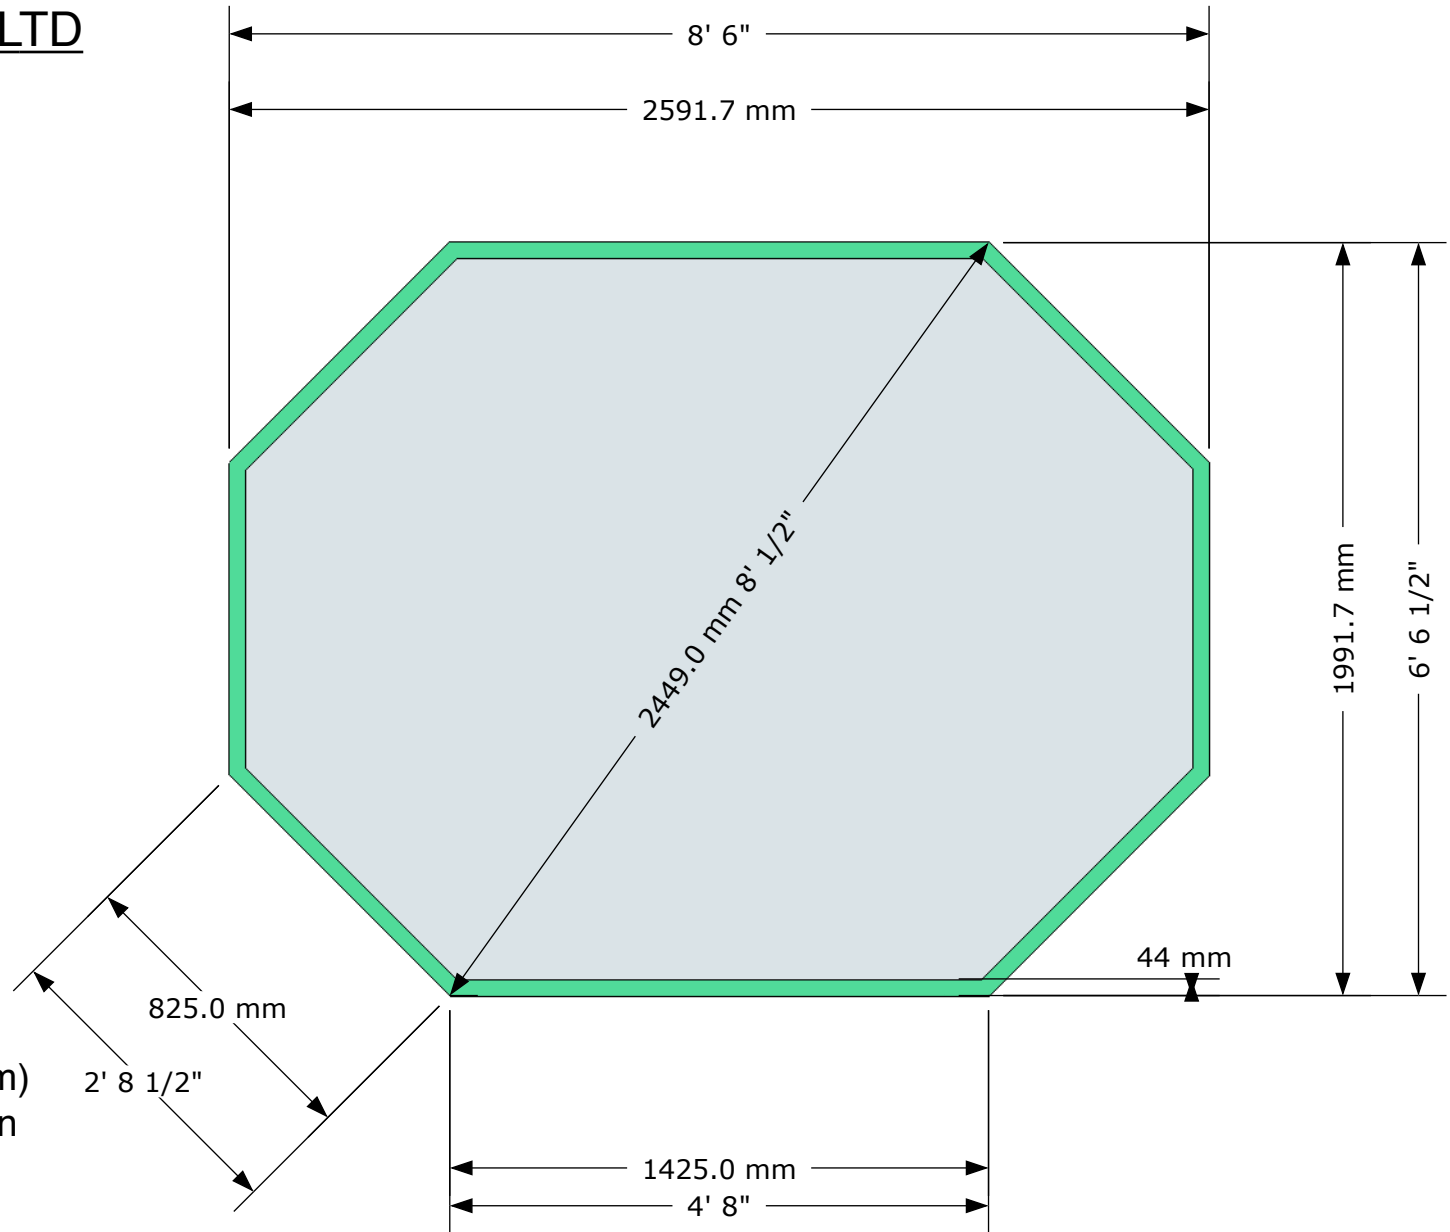

Drawing Scale 1:20mm